





DIGITALLY CERTIFIED DOCUMENT: THIS DOCUMENT WAS ORIGINALLY CERTIFIED DIGITALLY AND LOCKED TO PREVENT ALTERATION. ALL PRINTED COPIES OF THIS DOCUMENT, ALONG WITH ANY DIGITAL DOCUMENT NOT BEARING THE DIGITAL CERTIFICATION SIGNATURE ARE UNCERTIFIED COPIES OF THE ORIGINAL CERTIFIED DOCUMENT.

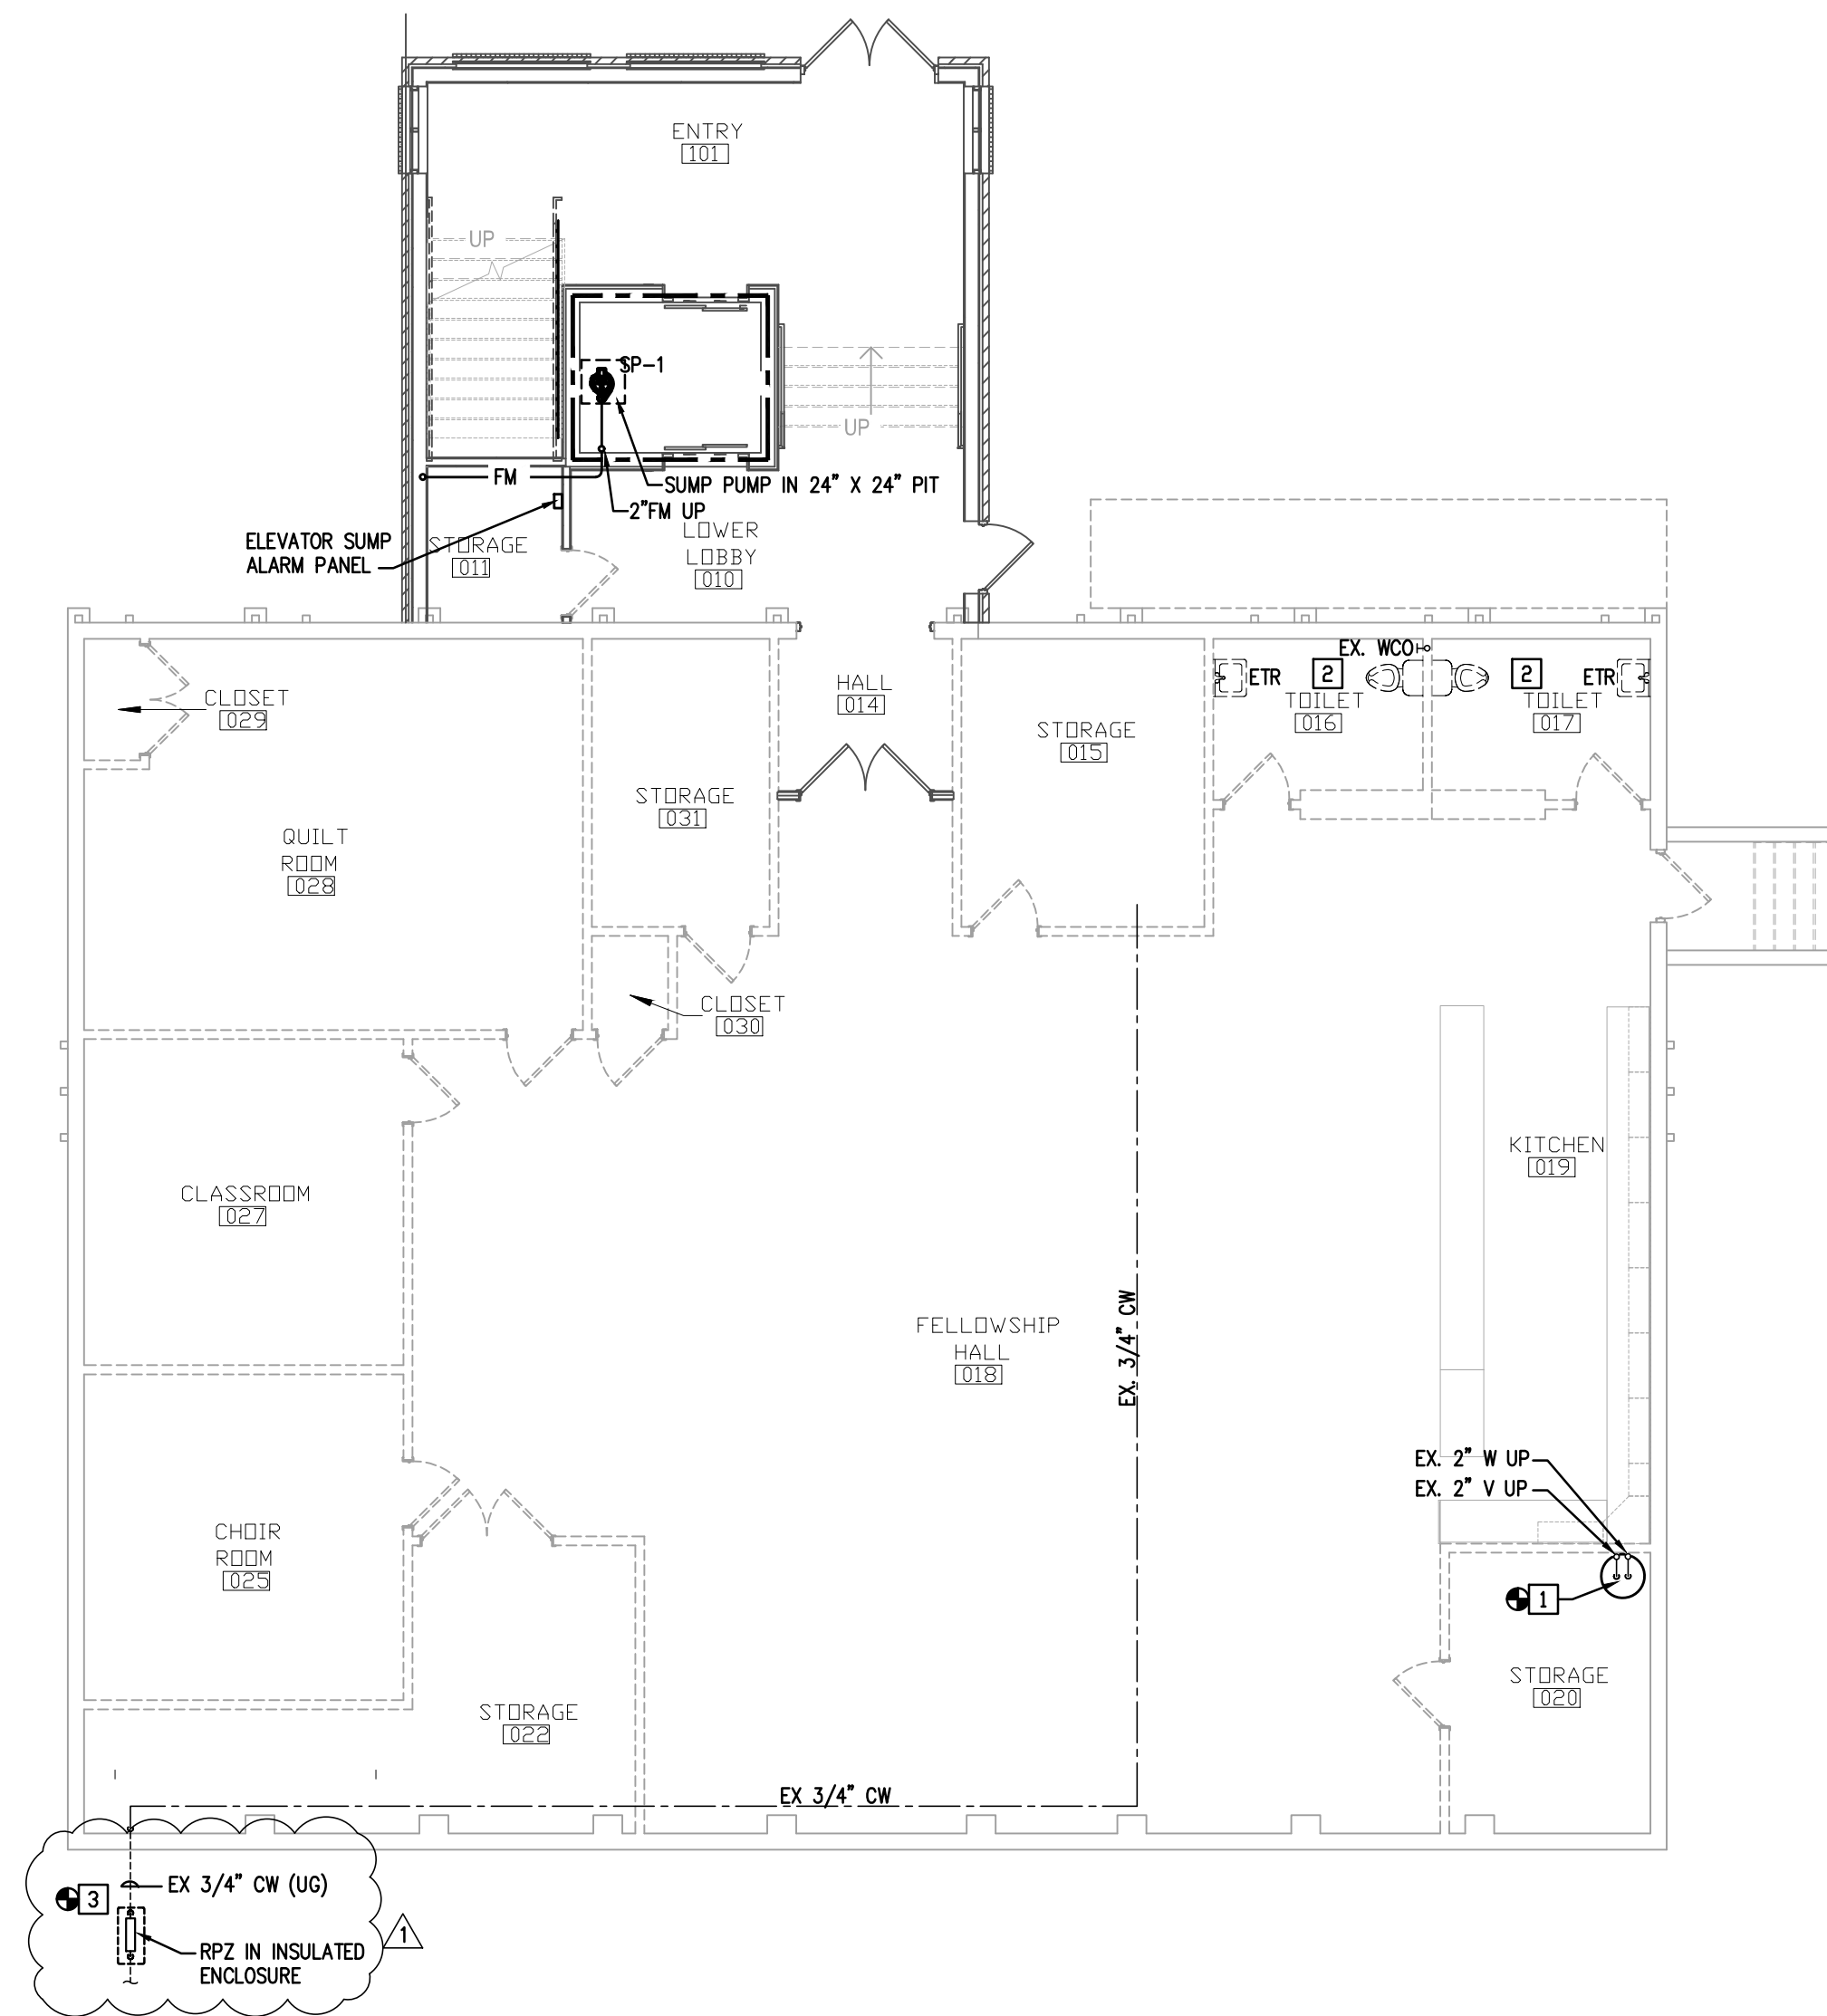

2 BASEMENT FLOOR PLAN - WATER
 SCALE: 1/8" = 1' - 0"

PLAN NOTES:



- 1 INSTALL NEW LIFT PUMP BASIN (LIBERTY PUMPS 700 SERIES 24" X 36" DEEP) AND LIFT PUMP RETAINED FROM DEMOLITION AT EXISTING LOCATION. RECONNECT TO EXISTING FORCED MAIN AND VENT ABOVE CEILING. P.O. SHALL VERIFY EXISTING LIFT PUMP AND ASSOCIATED EQUIPMENT ARE IN GOOD WORKING ORDER.
- 2 EXISTING TOILET IN EXISTING LOCATION. ADJUST EXISTING TOILET LOCATION TO ENSURE ADA CLEARANCE REQUIREMENTS ARE MET. P.C. SHALL PROVIDE FITTINGS, PIPING, OFFSETS AND EXTENSIONS REQUIRED FOR AN ADA COMPLIANT INSTALLATION.
- 3 INTERCEPT AND INSTALL RPZ TYPE BACKFLOW PREVENTER BETWEEN EXISTING WATER METER AND STRUCTURE PER DETAIL IN EXISTING 3/4" SERVICE LINE. COORDINATE WITH EXISTING SITE CONDITIONS.

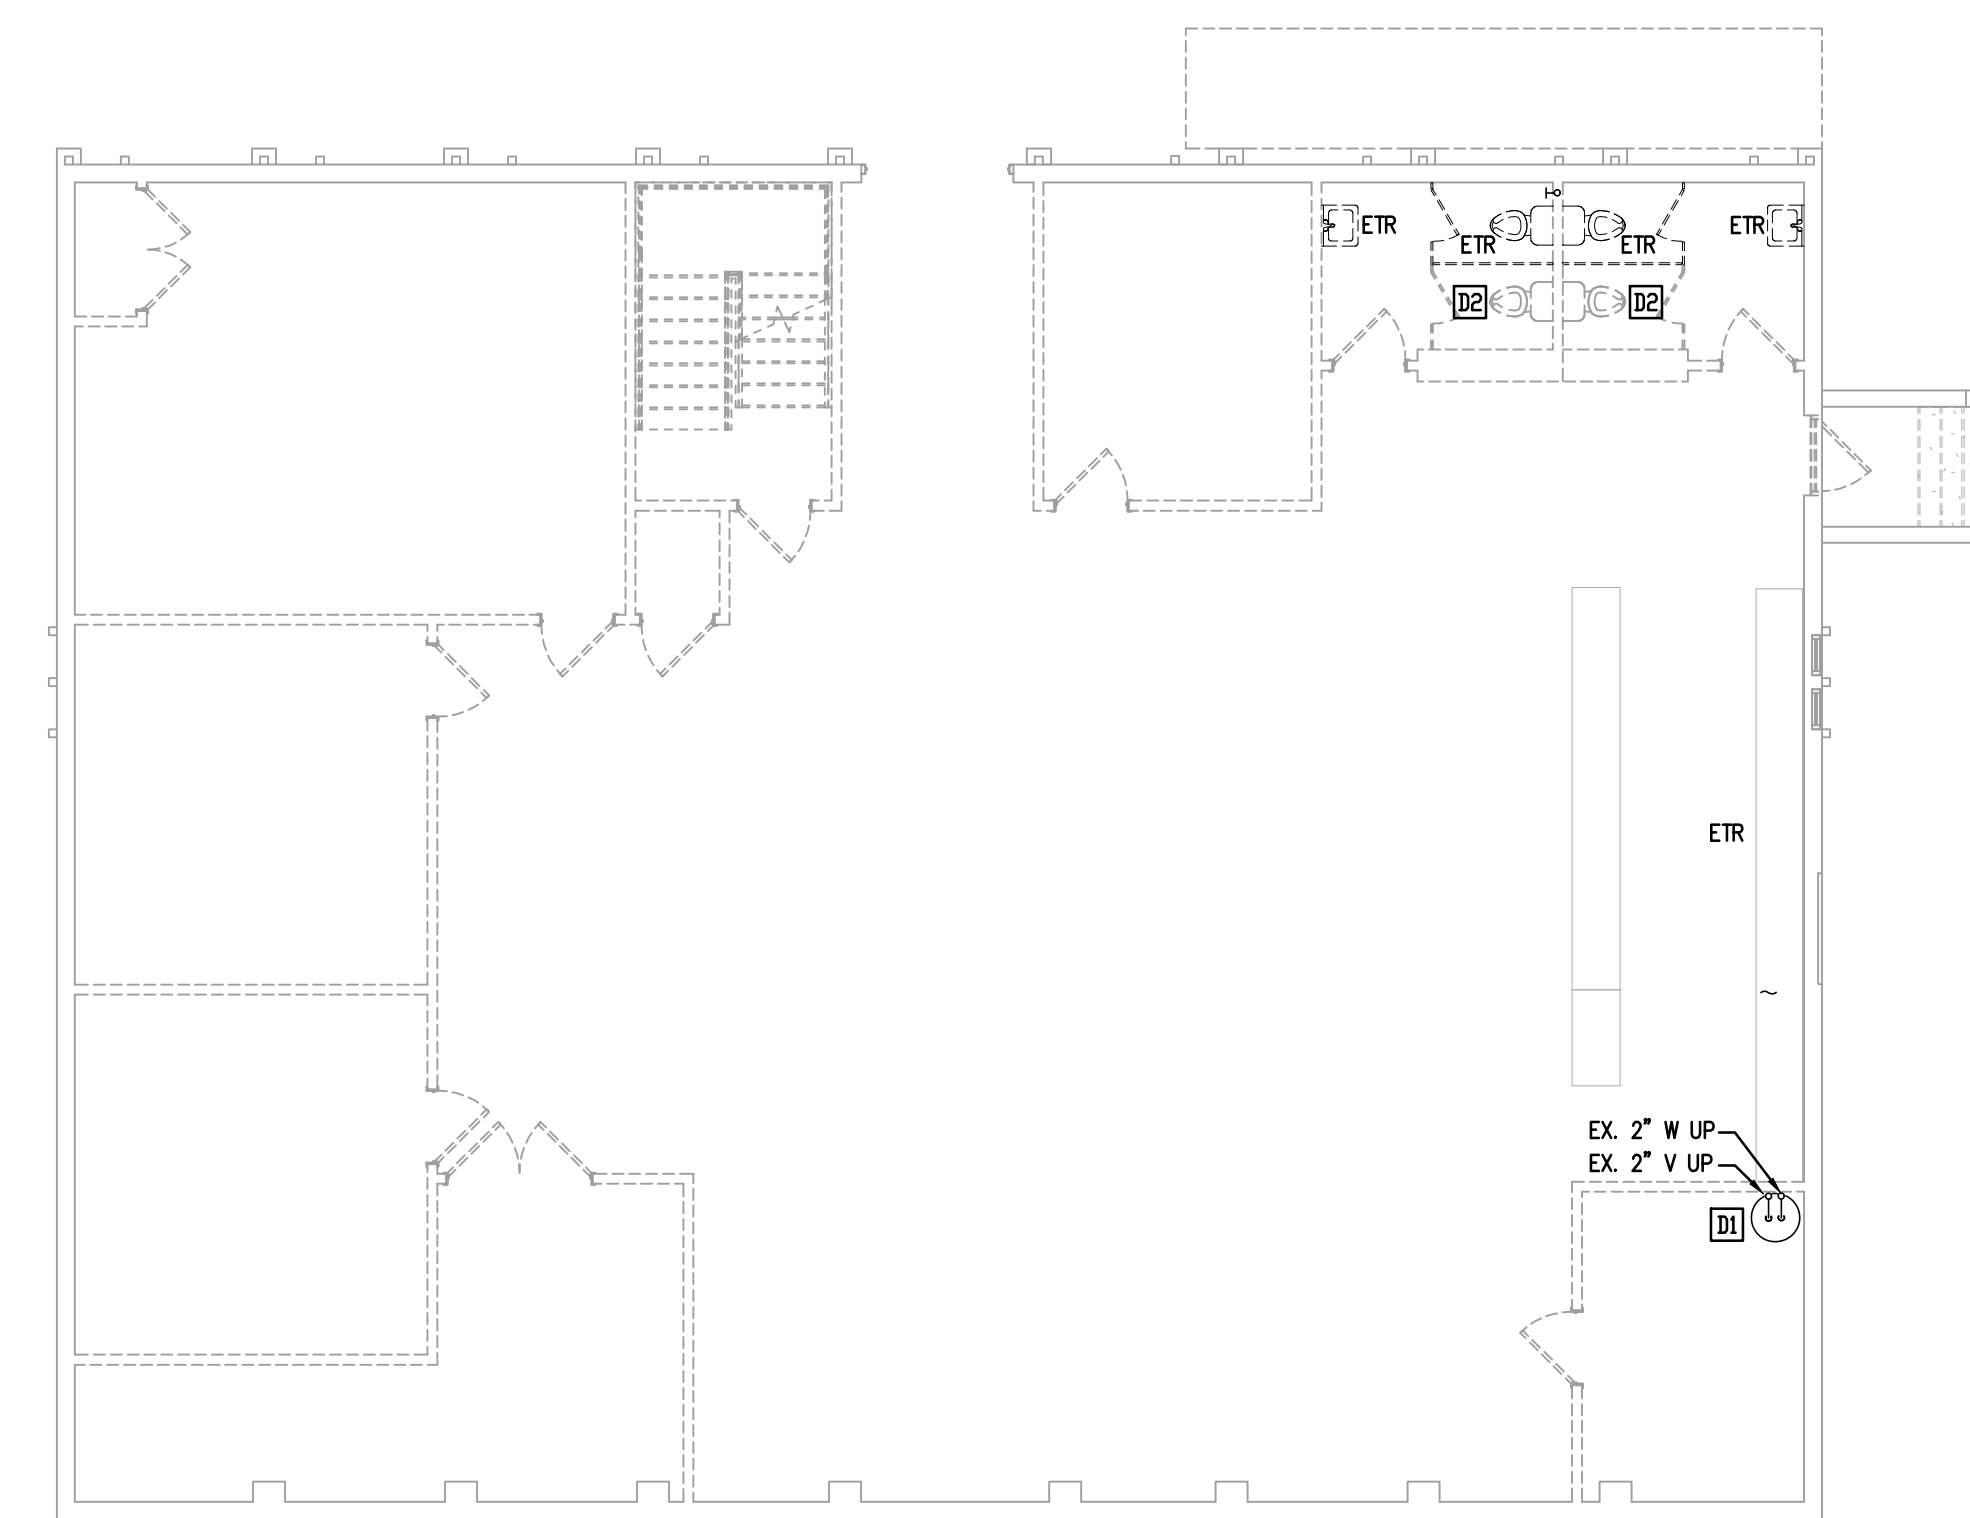


1 BASEMENT FLOOR PLAN - PLUMBING DEMOLITION
 SCALE: 1/8" = 1' - 0"

DEMOLITION NOTES:

- 1 EXCAVATE AND REMOVE EXISTING LIFT PUMP BASIN AT THIS LOCATION. REMOVE EXISTING SANITARY LIFT PUMP. PROVIDE PROTECTION FOR EXISTING W, V, PUMP, FLOAT SWITCHES AND CONTROLS AND RETAIN FOR REUSE. SECURE EXCAVATION AND PREPARE TO INSTALL NEW BASIN.
- 2 REMOVE EXISTING TOILET, DEMO WASTE & CW BACK TO ACTIVE BRANCH AND CAP.

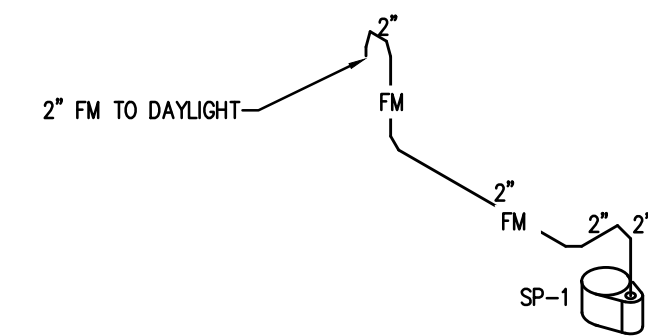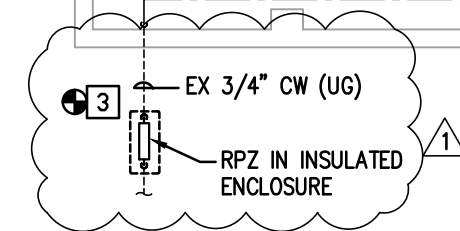

4 RISER - ELEVATOR SUMP
 SCALE: NTS

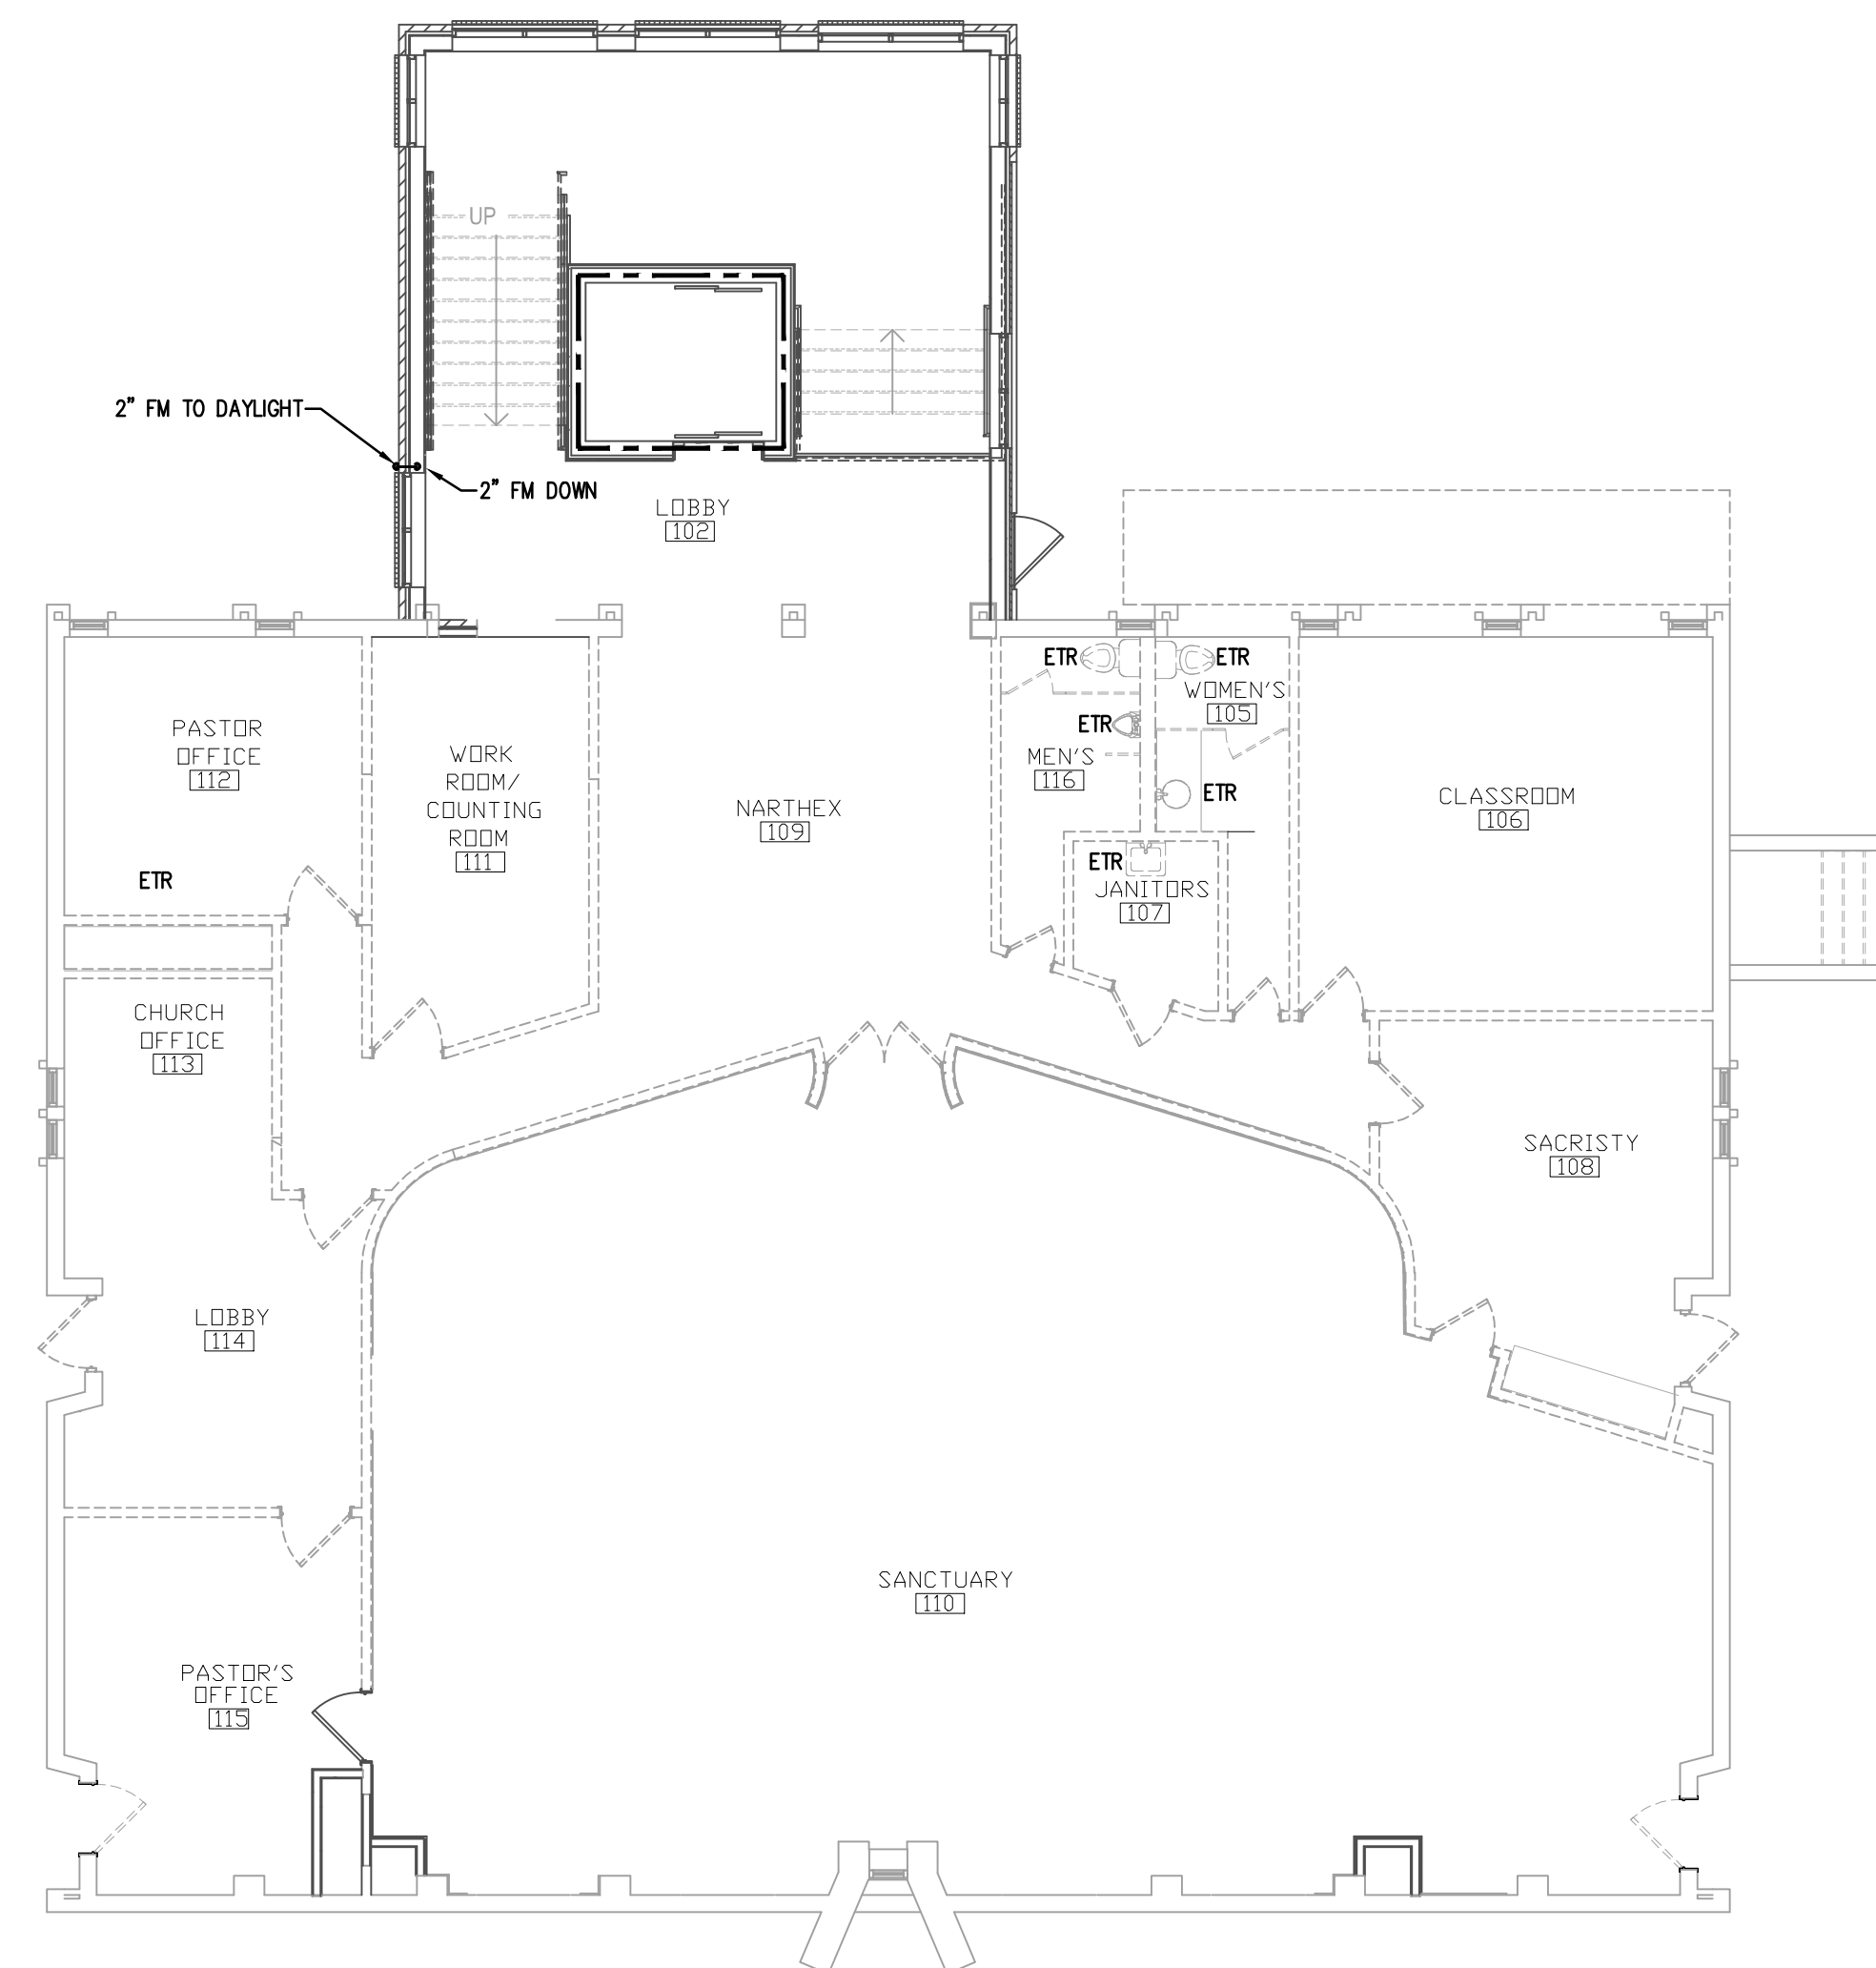

3 FIRST FLOOR PLAN - WASTE AND VENT
 SCALE: 1/8" = 1' - 0"

WALL TYPES AND RATINGS LEGEND

REFER TO ARCHITECTURAL SHEETS FOR MORE INFORMATION ON RATINGS AND ADDITIONAL RATED CONSTRUCTIONS INCLUDING COLLUMNS WHERE APPLICABLE. PROTECT ALL RATED CONSTRUCTIONS AS REQUIRED.

- EXISTING WALL TO REMAIN
- NEW WALL TO BE CONSTRUCTED
- - - EXISTING WALL TO BE DEMOLISHED
- ONE HOUR FIRE BARRIER

CHRISTUS VICTOR LUTHERAN CHURCH ADDITION
 1615 NC-54
 DURHAM, NC 27713

No.	Description	Date
1	REV01-CODE COMMENTS	08.09.2023

PROJECT #: 210029

DATE: 03-09-2023

FLOOR PLANS - PLUMBING

P1.1

DIGITAL PRINT DATE: 2/23/2023 2:44:03 PM

THE DRAWINGS & DESIGN SHOWN ARE THE PROPERTY OF DESIGN DEVELOPMENT. THE REPRODUCTION OR USE OF THIS PROPERTY WITHOUT THE WRITTEN CONSENT OF THE ARCHITECT IS PROHIBITED AND ANY VIOLATION OF THESE RIGHTS IS SUBJECT TO LITIGATION.