




**4 FRONT LEAN TOO SECTION**  
3/4" = 1'-0"

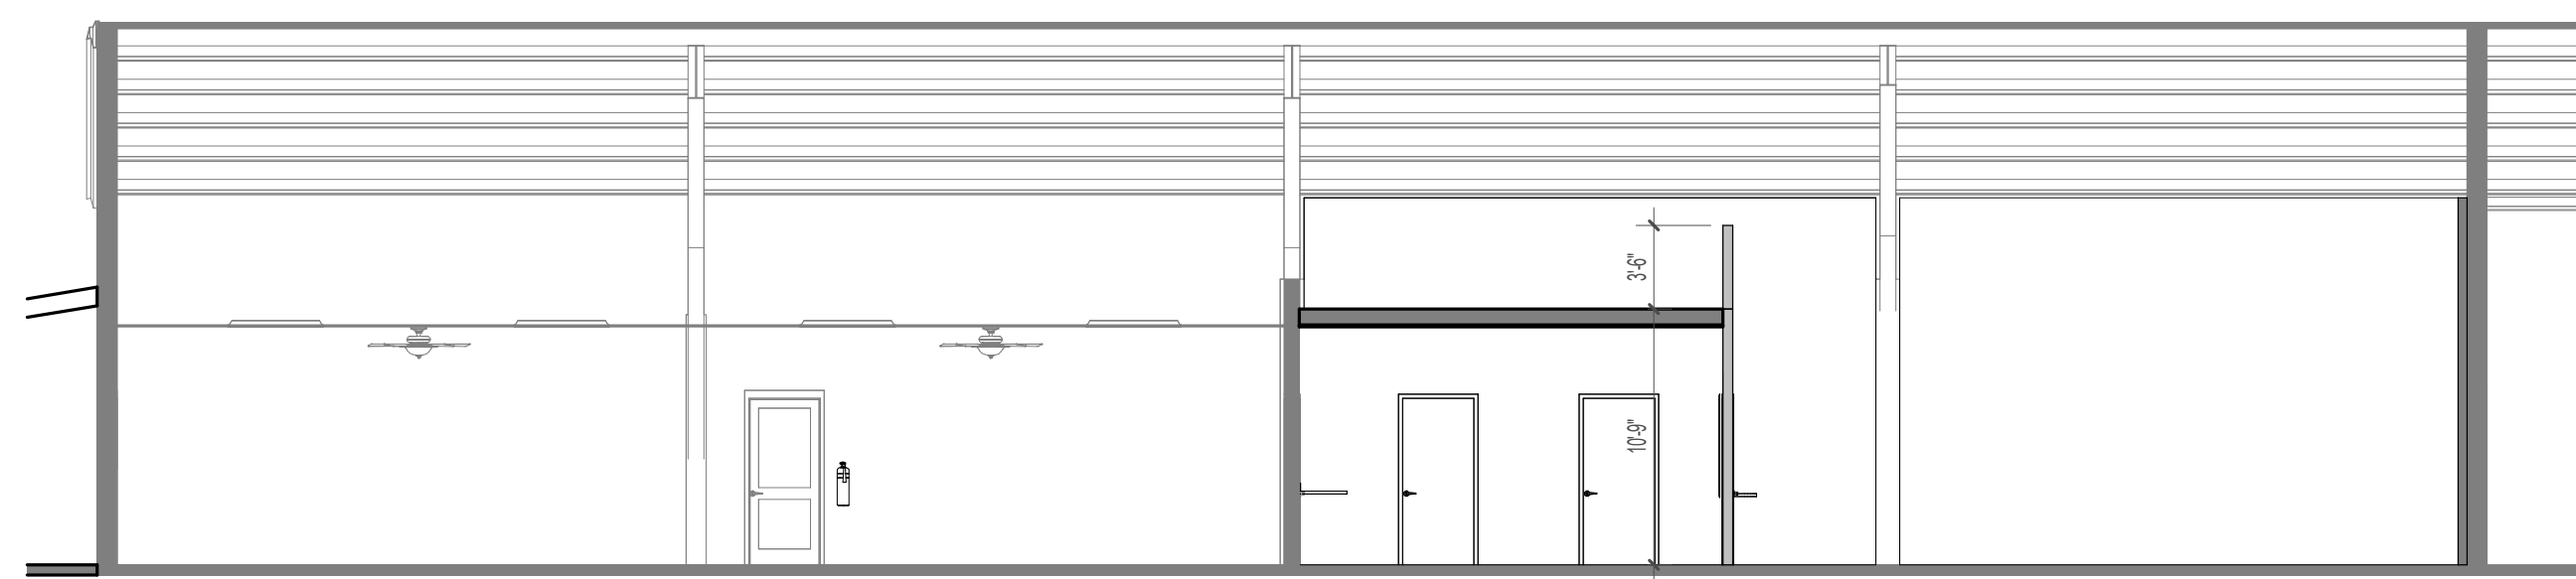


**2 BUILDING SECTION**  
1/8" = 1'-0"

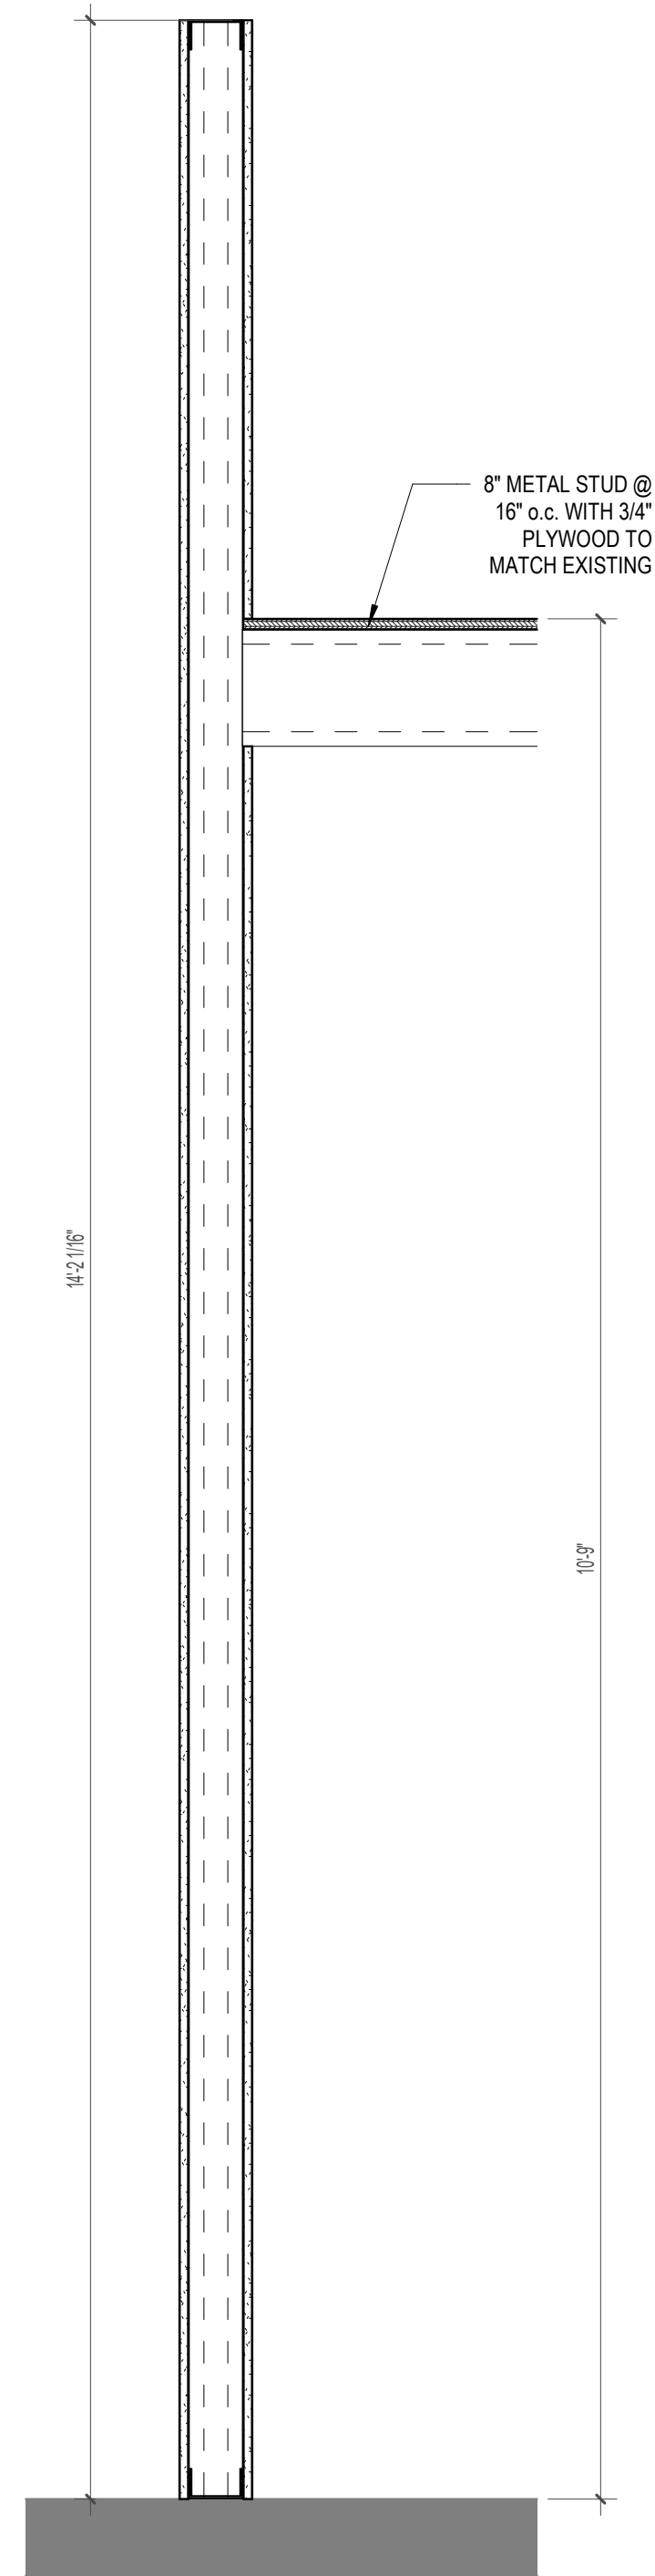


**3 TYPICAL NEW WALL SECTION**  
1" = 1'-0"

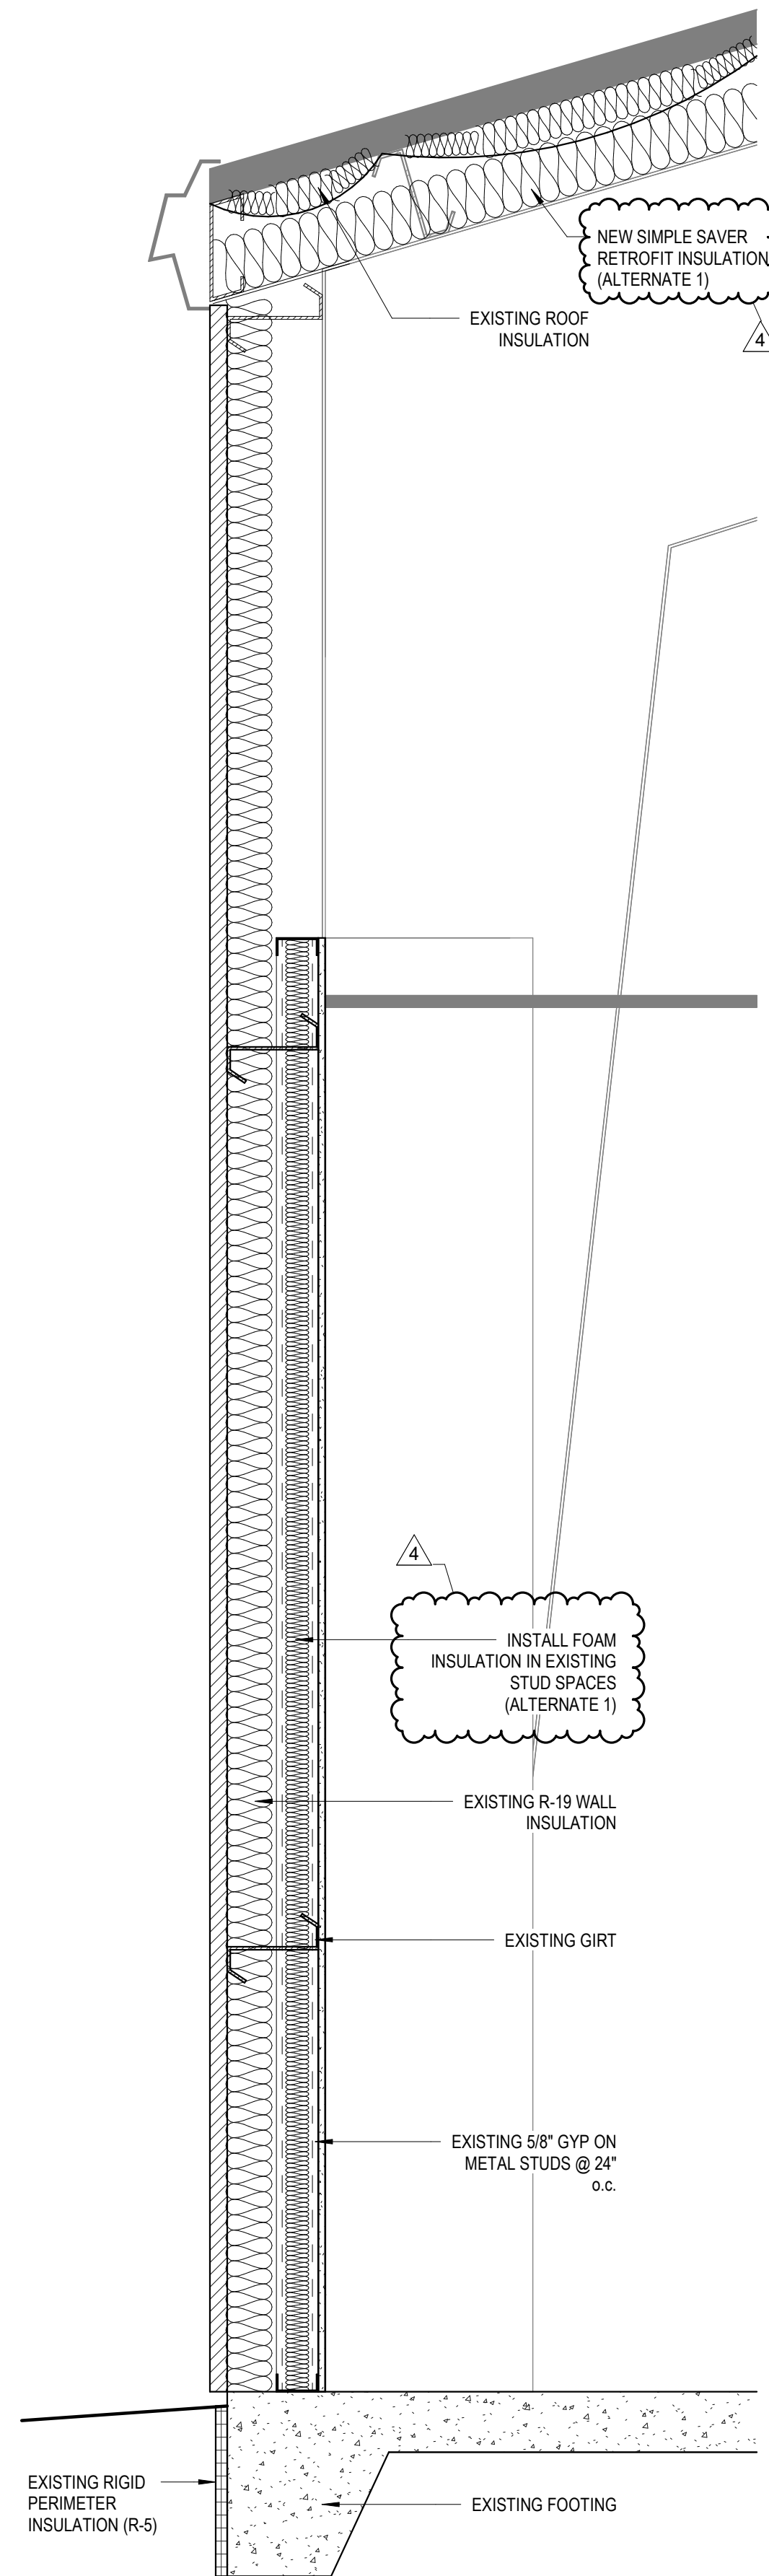

**1 EXISTING WALL SECTION**  
1" = 1'-0"

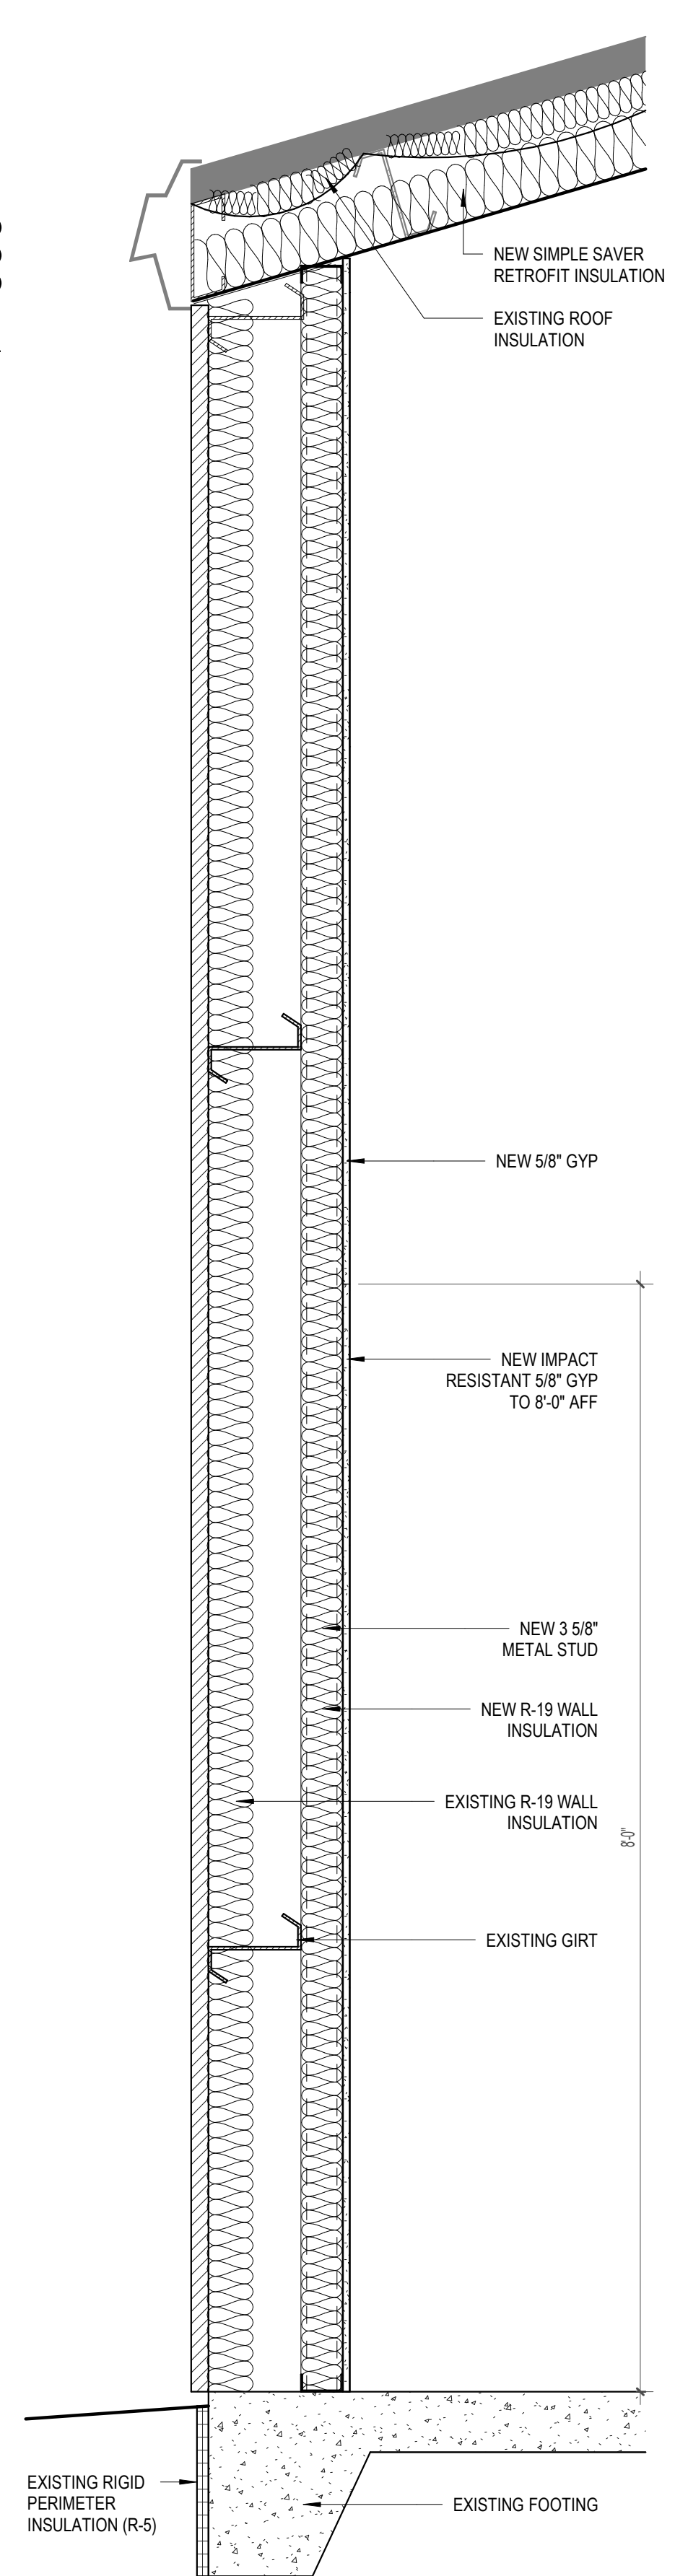

**5 NEW WALL SECTION**  
1" = 1'-0"

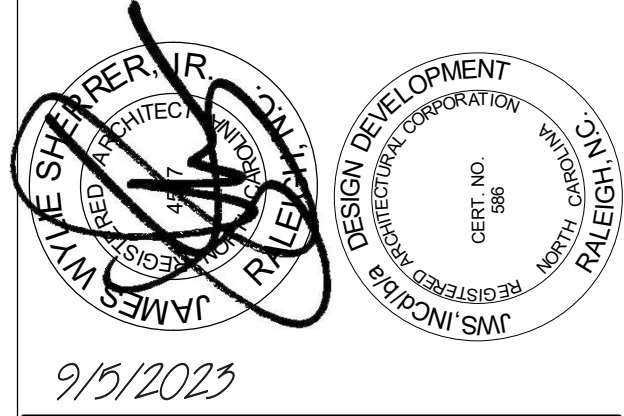

**LIFEPPOINT CHURCH PHASE 1 FITUP**  
3390 JOHN ADAMS RD  
WILLOW SPRINGS  
NORTH CAROLINA

THE DRAWINGS & DESIGN SHOWN ARE THE PROPERTY OF DESIGN DEVELOPMENT. THE REPRODUCTION OR USE OF THIS PROPERTY, WHO THE WRITTEN CONSENT OF THE ARCHITECT IS PROHIBITED AND ANY INFRINGEMENT OF THESE RIGHTS IS SUBJECT TO LEGAL ACTION.

No.	Description	Date
4	BID REVISIONS	9/5/23

PROJECT #: 210025

DATE: 4/26/2023

WALL SECTION

**A1.2**